



NORTH ENTRANCE

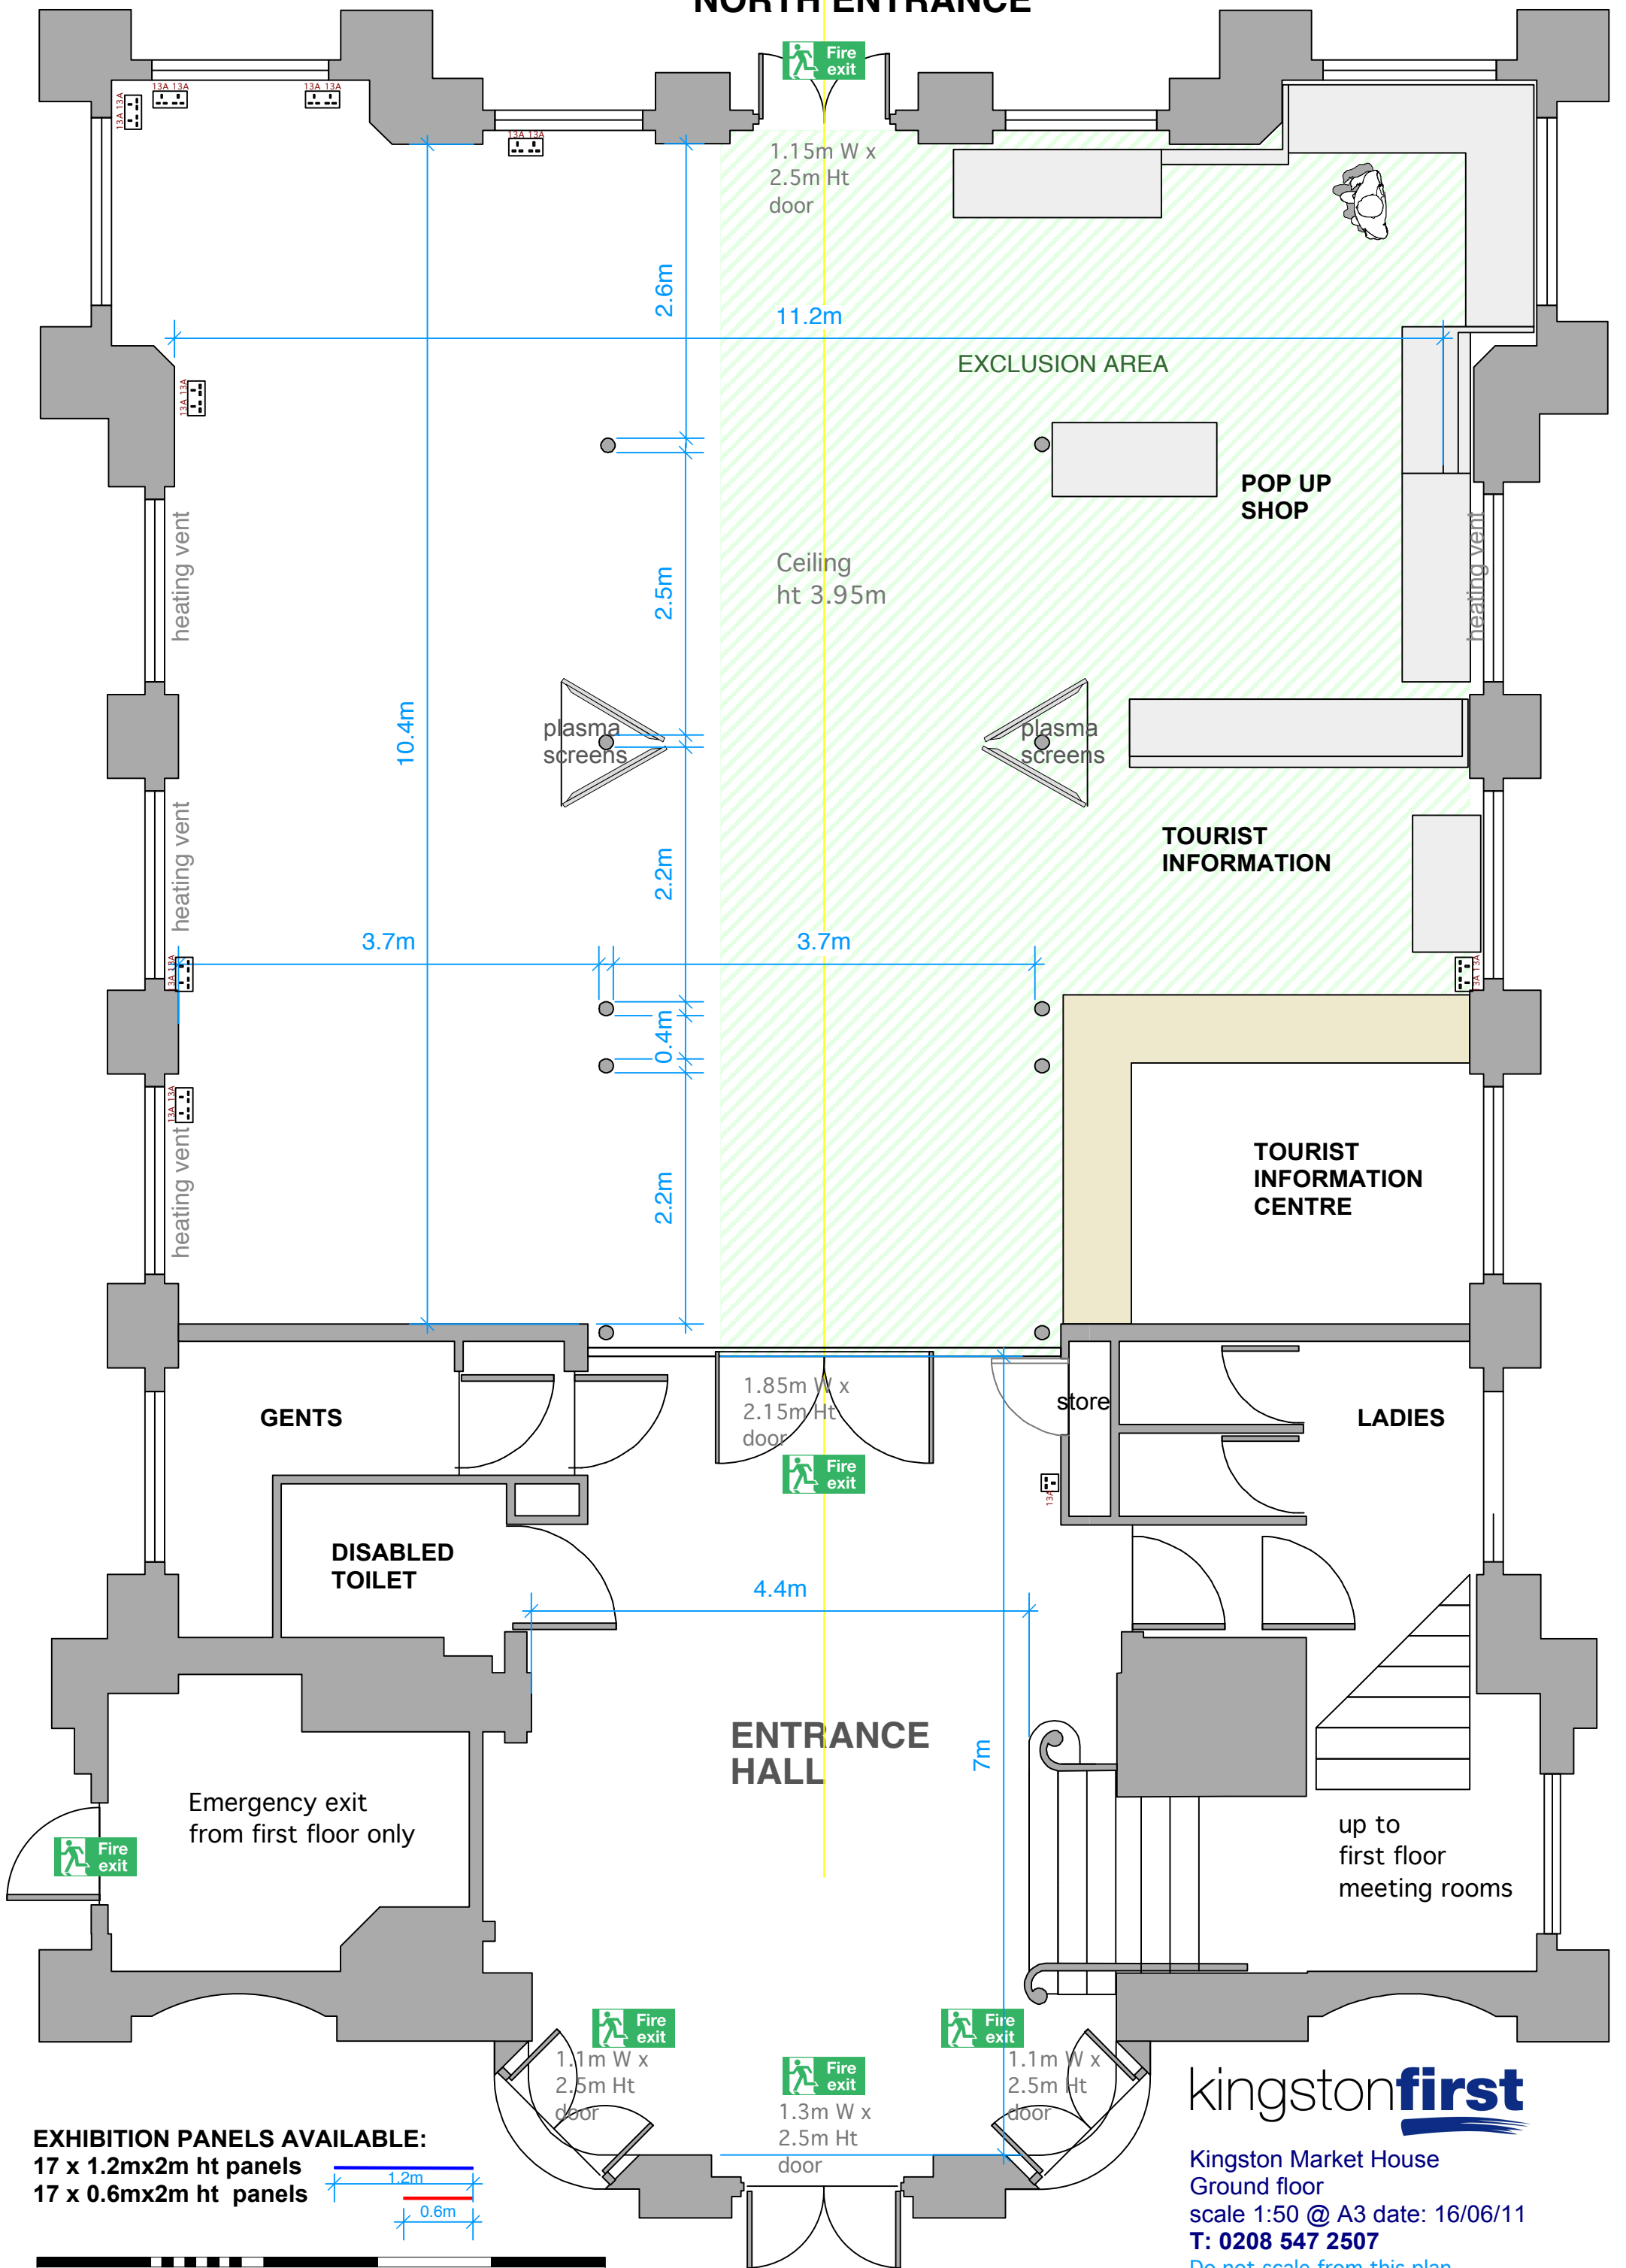

EXHIBITION PANELS AVAILABLE:

- 17 x 1.2mx2m ht panels
- 17 x 0.6mx2m ht panels

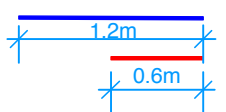

kingston**first**

Kingston Market House
Ground floor
scale 1:50 @ A3 date: 16/06/11
T: 0208 547 2507

Do not scale from this plan.
all dimensions to be verified on site